



1 PLAN AT ENTRANCE PORCH  
A-G SCALE: 1/2" = 1'-0"

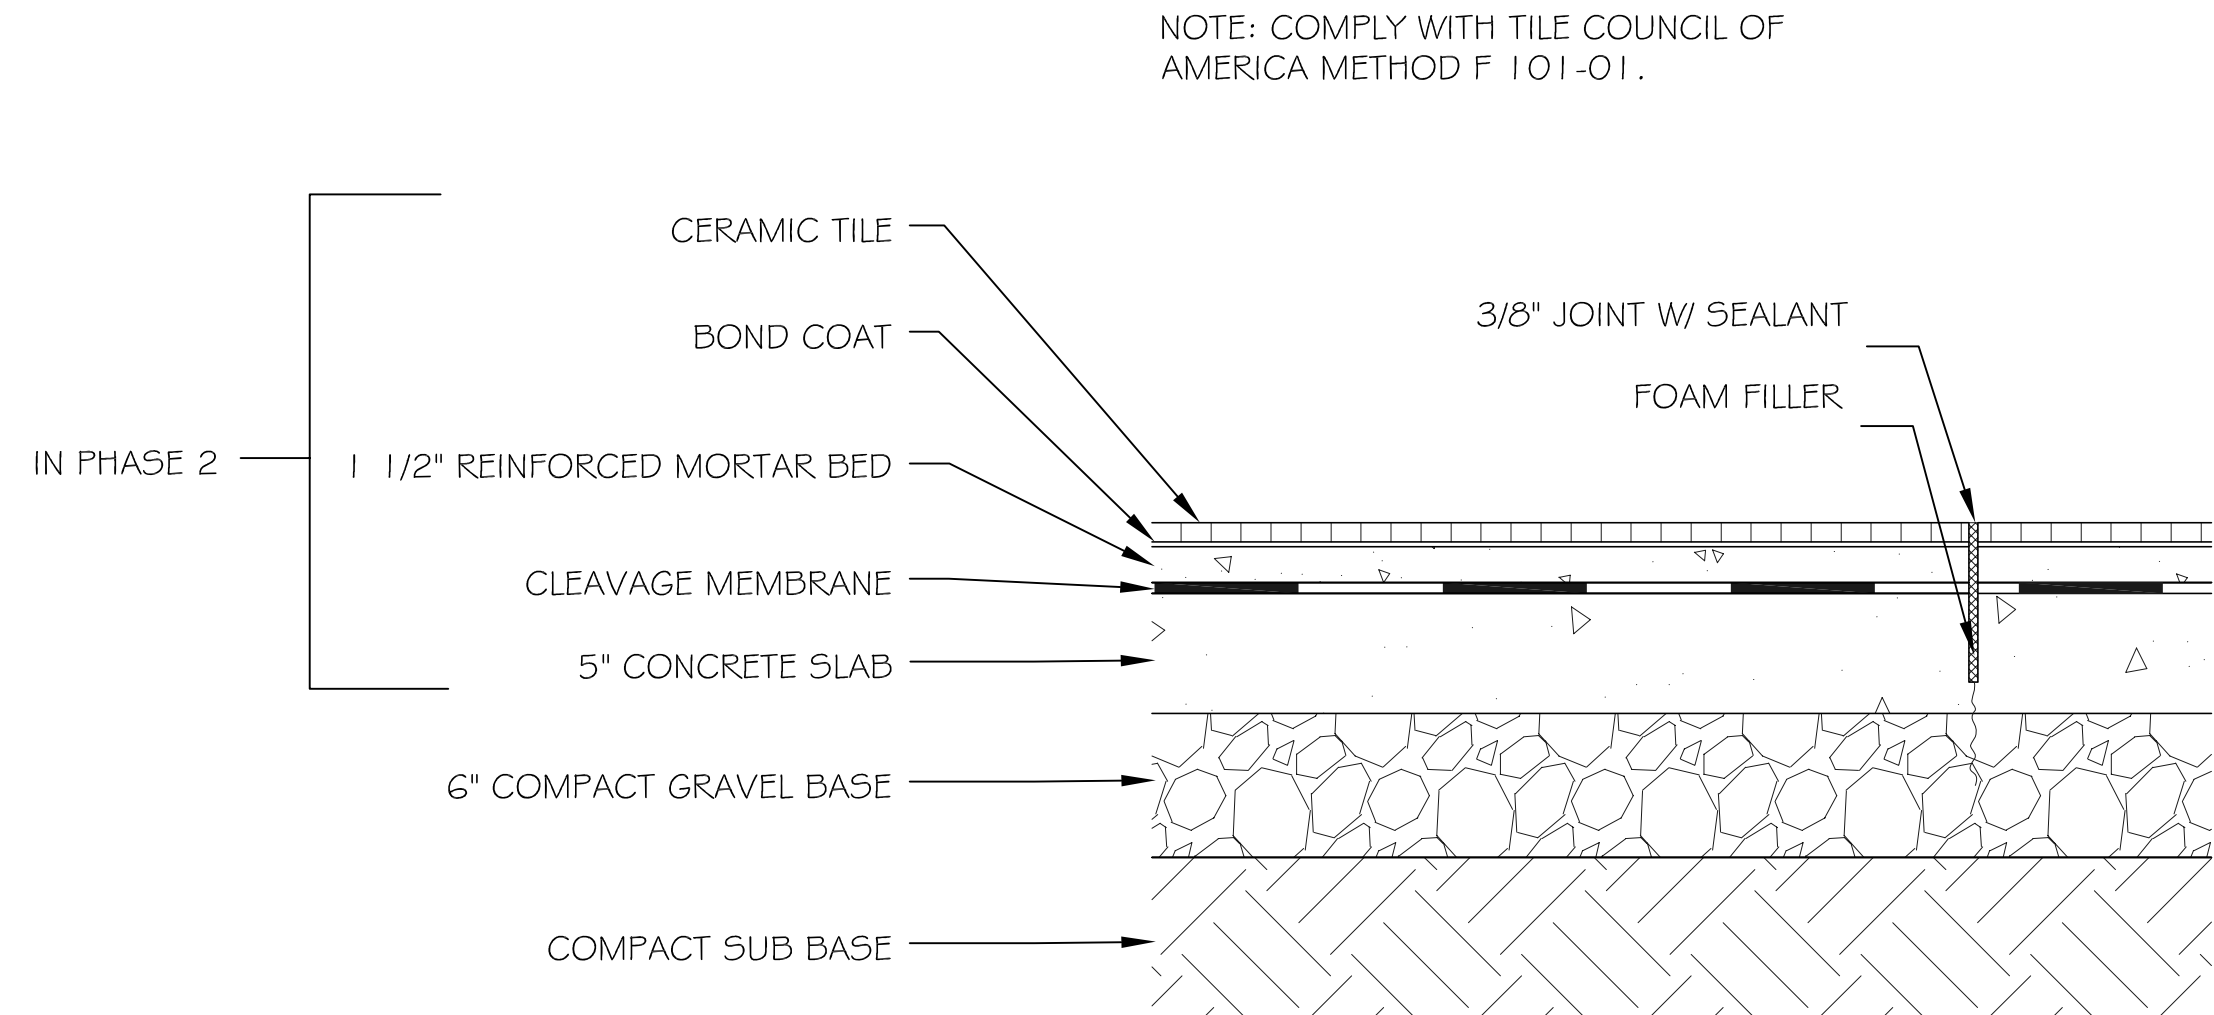


NOTE: COMPLY WITH TILE COUNCIL OF AMERICA METHOD F 101-01.

2 EXTERIOR CERAMIC TILE DETAIL  
A-G SCALE: 1 1/2" = 1'-0"


3 TILE EXPANSION JOINT  
A-G SCALE: 1 1/2" = 1'-0"

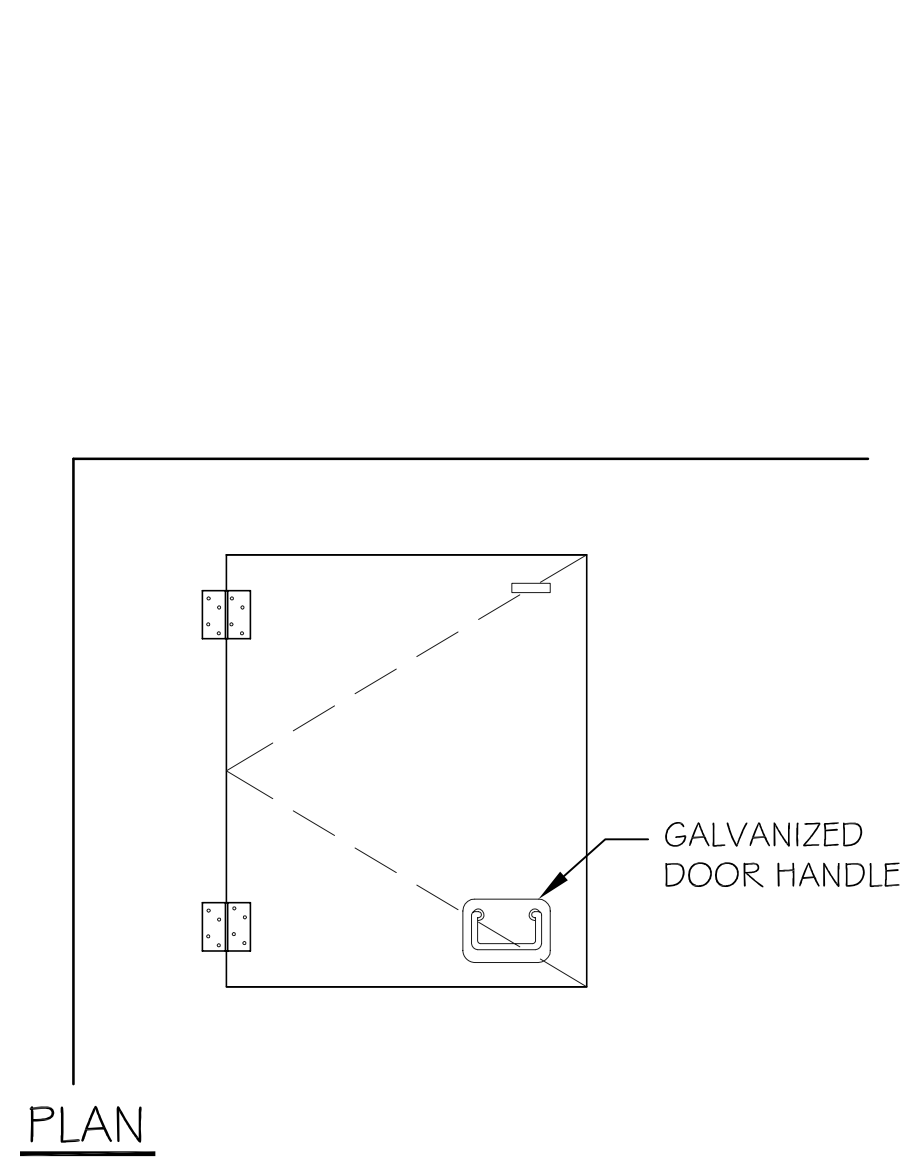


PLAN

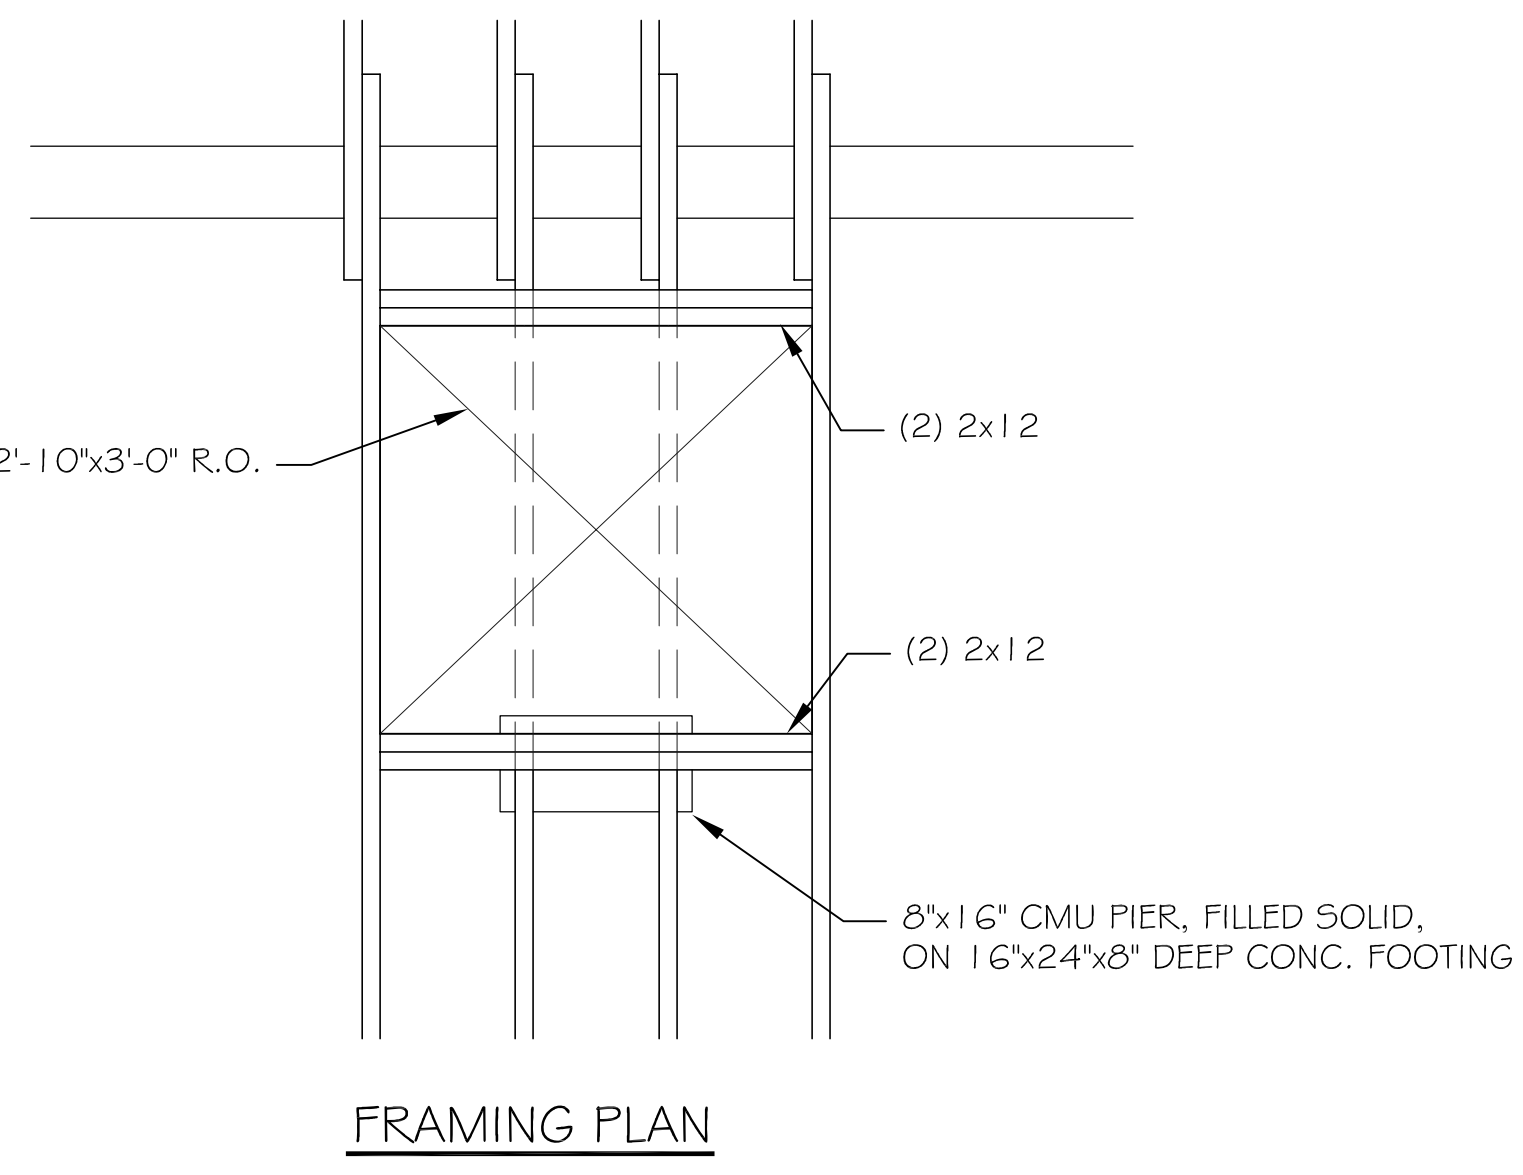


FRAMING PLAN

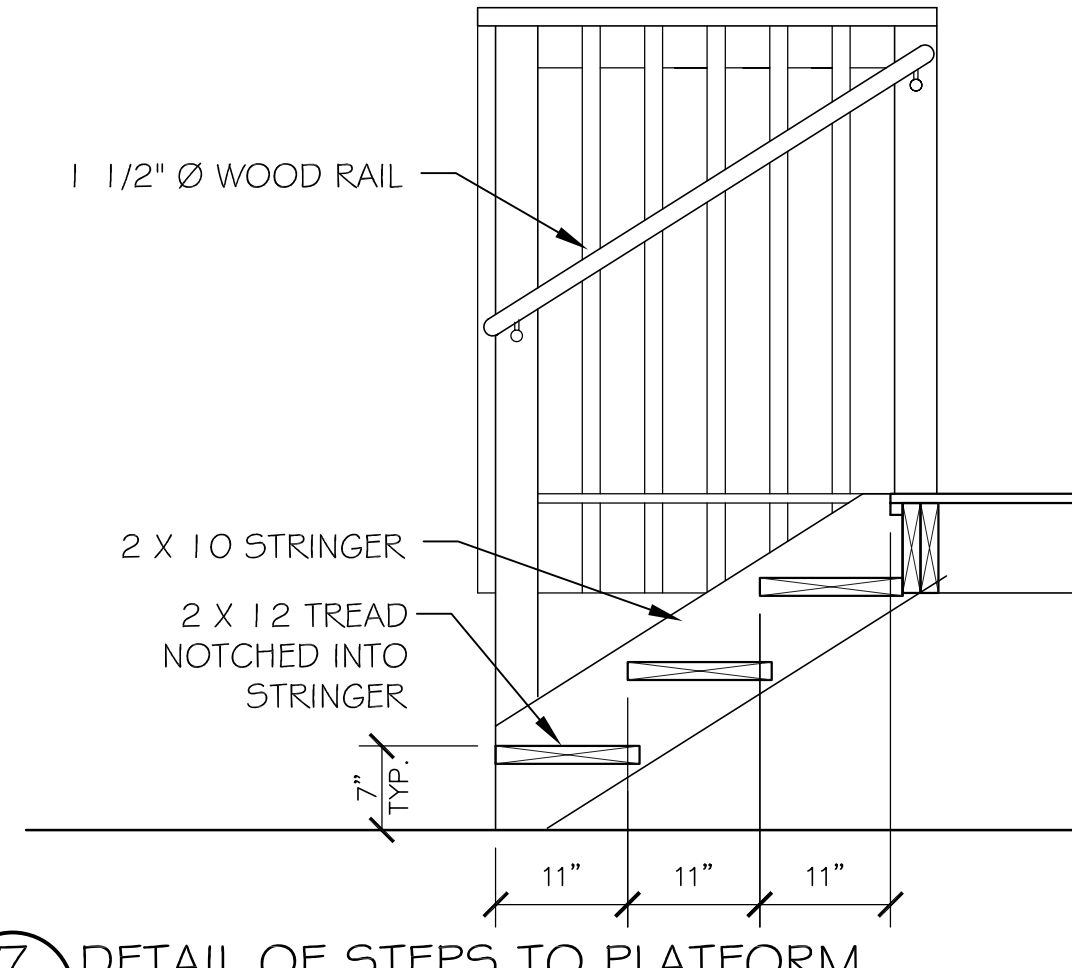


7 DETAIL OF STEPS TO PLATFORM  
A-G SCALE: 3/4" = 1'-0"

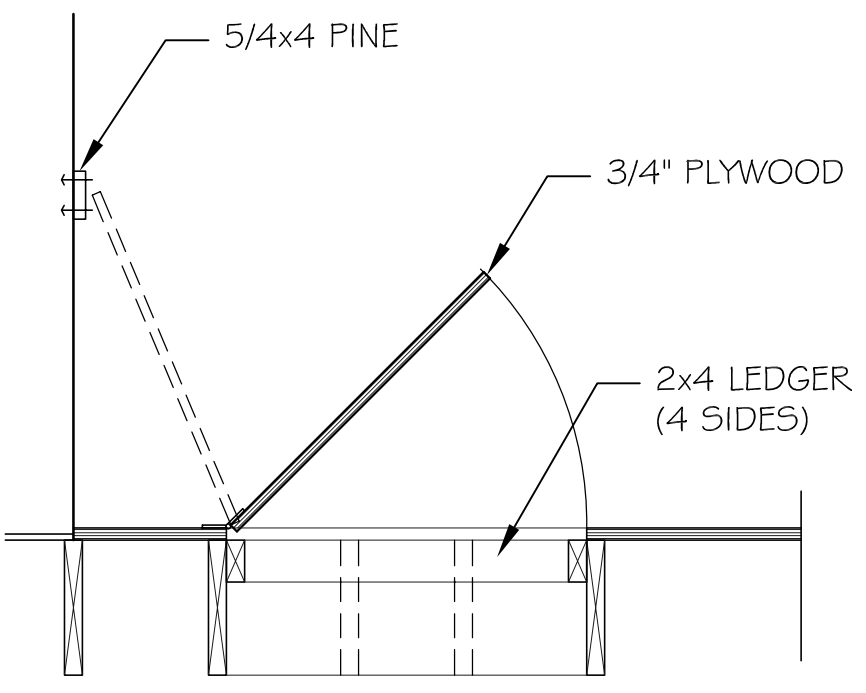


SECTION

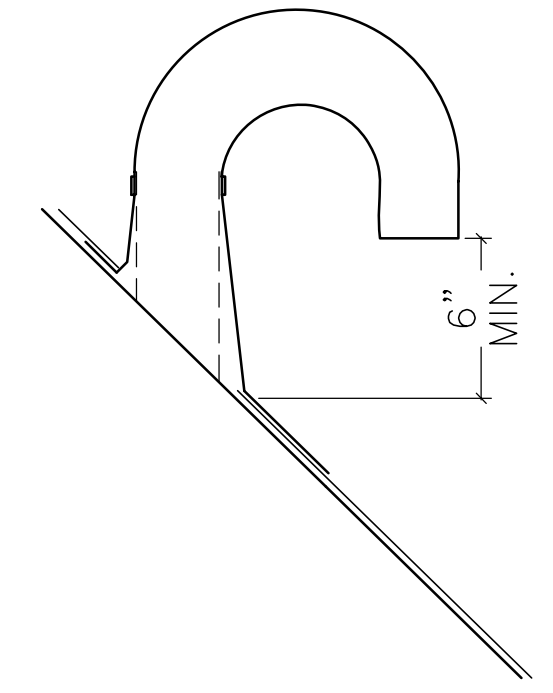

5 DETAIL OF FLASHING AT FURNACE VENTS  
A-G NOT TO SCALE

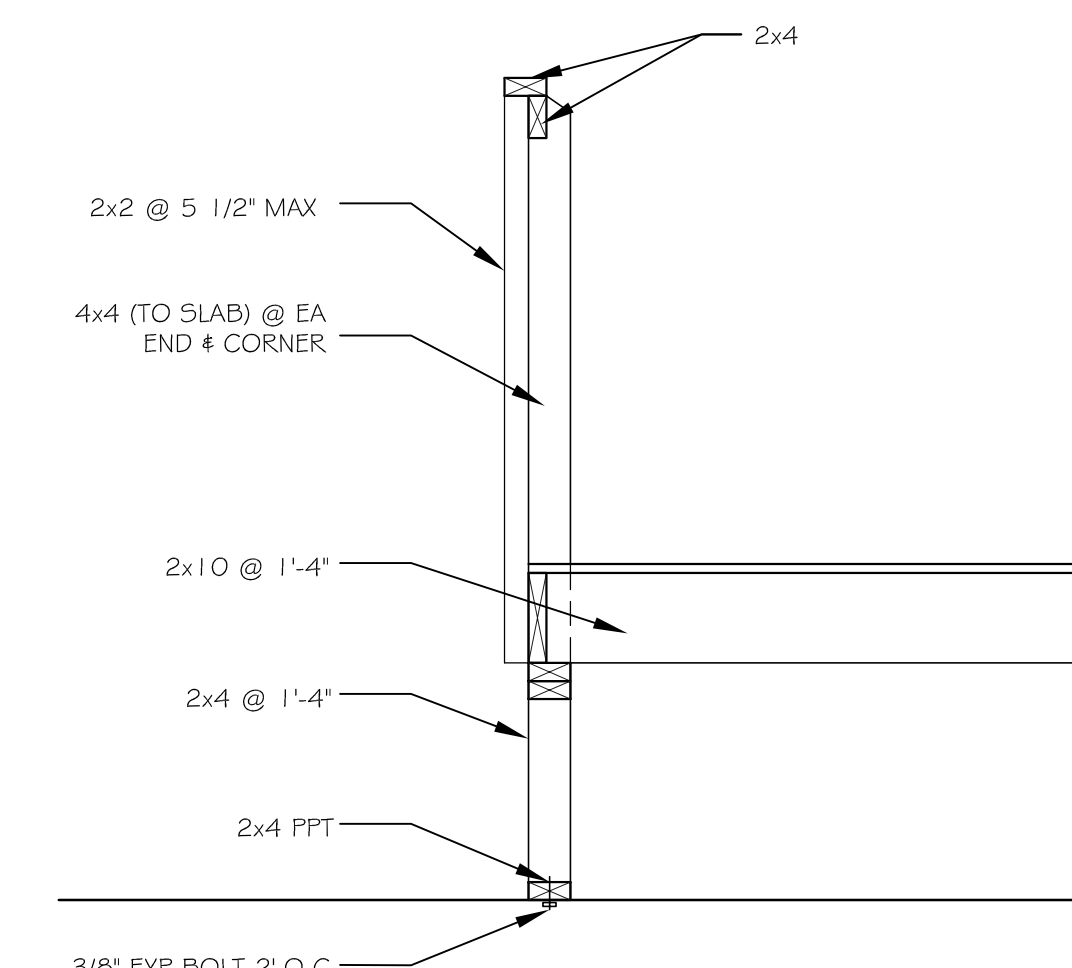

8 DETAIL OF PLATFORM IN GARAGE  
A-G SCALE: 3/4" = 1'-0"

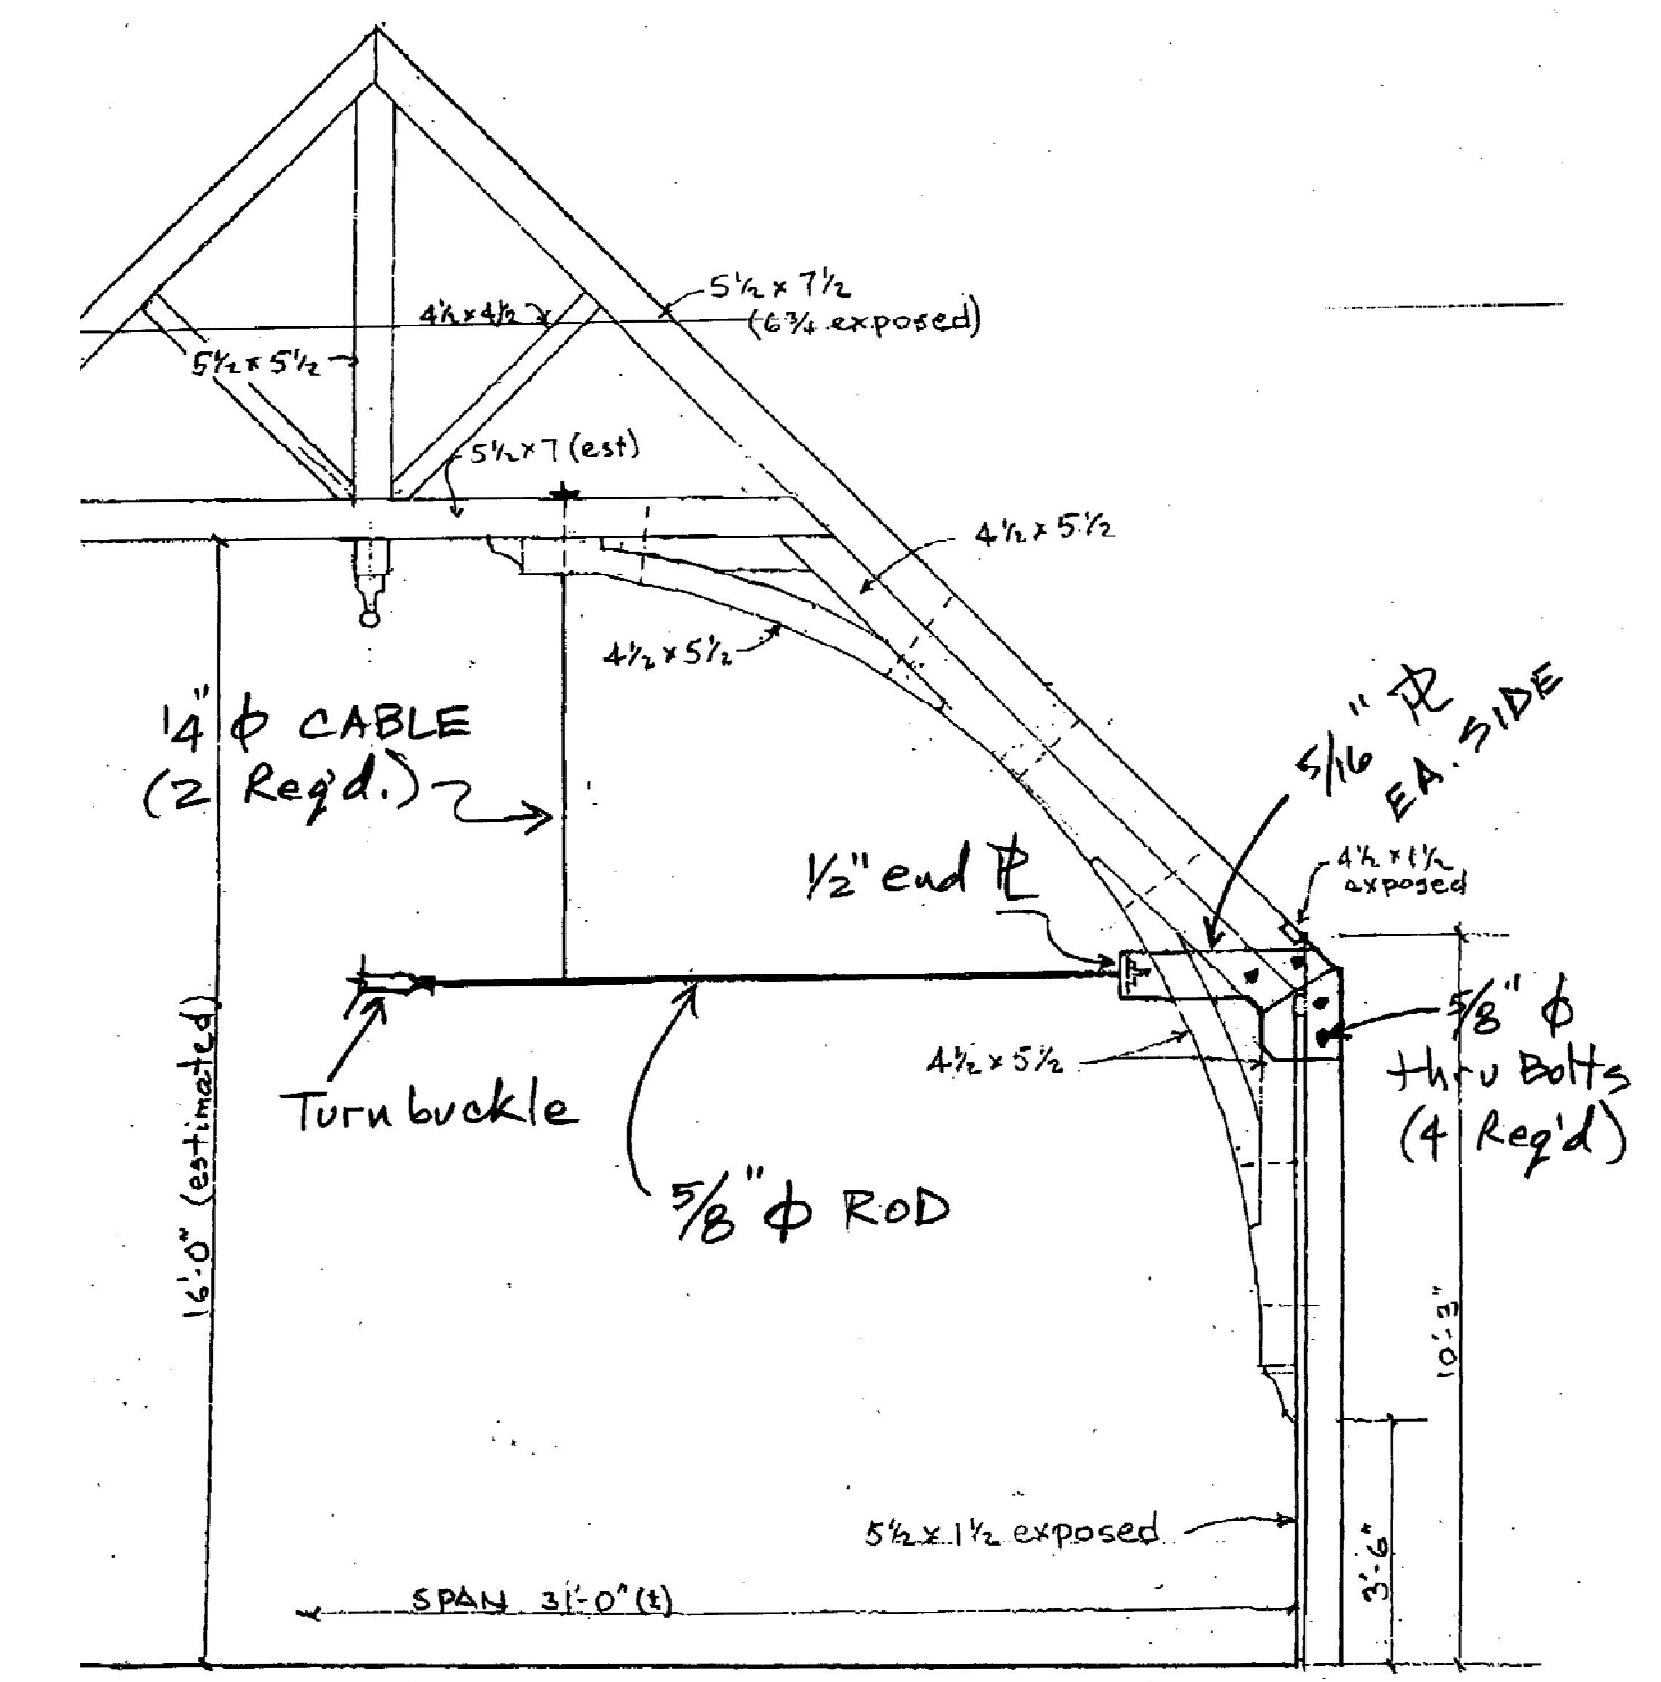

6 DETAIL OF TIE RODS  
A-G SCALE: NOT TO SCALE

4 CRAWL SPACE ACCESS HATCH DETAILS  
A-G SCALE: 3/4" = 1'-0"

**DARLINGTON SCHOOLHOUSE**

600 Ramapo Valley Road, Mahwah NJ 07430

For the  
New York-New Jersey Trail Conference  
156 Ramapo Valley Road, Mahwah, NJ 07430

**COLGAN PERRY LAWLER AURELL ARCHITECTS**

118 MAIN STREET  
TAPPAN, NEW YORK 10983  
845-680-6670 INFO@CPLARCH.COM

DATE	JUNE 14, 2010
DRAWN BY	MCR, WP
CHECKED BY	WP
JOB NO.	09160.00